

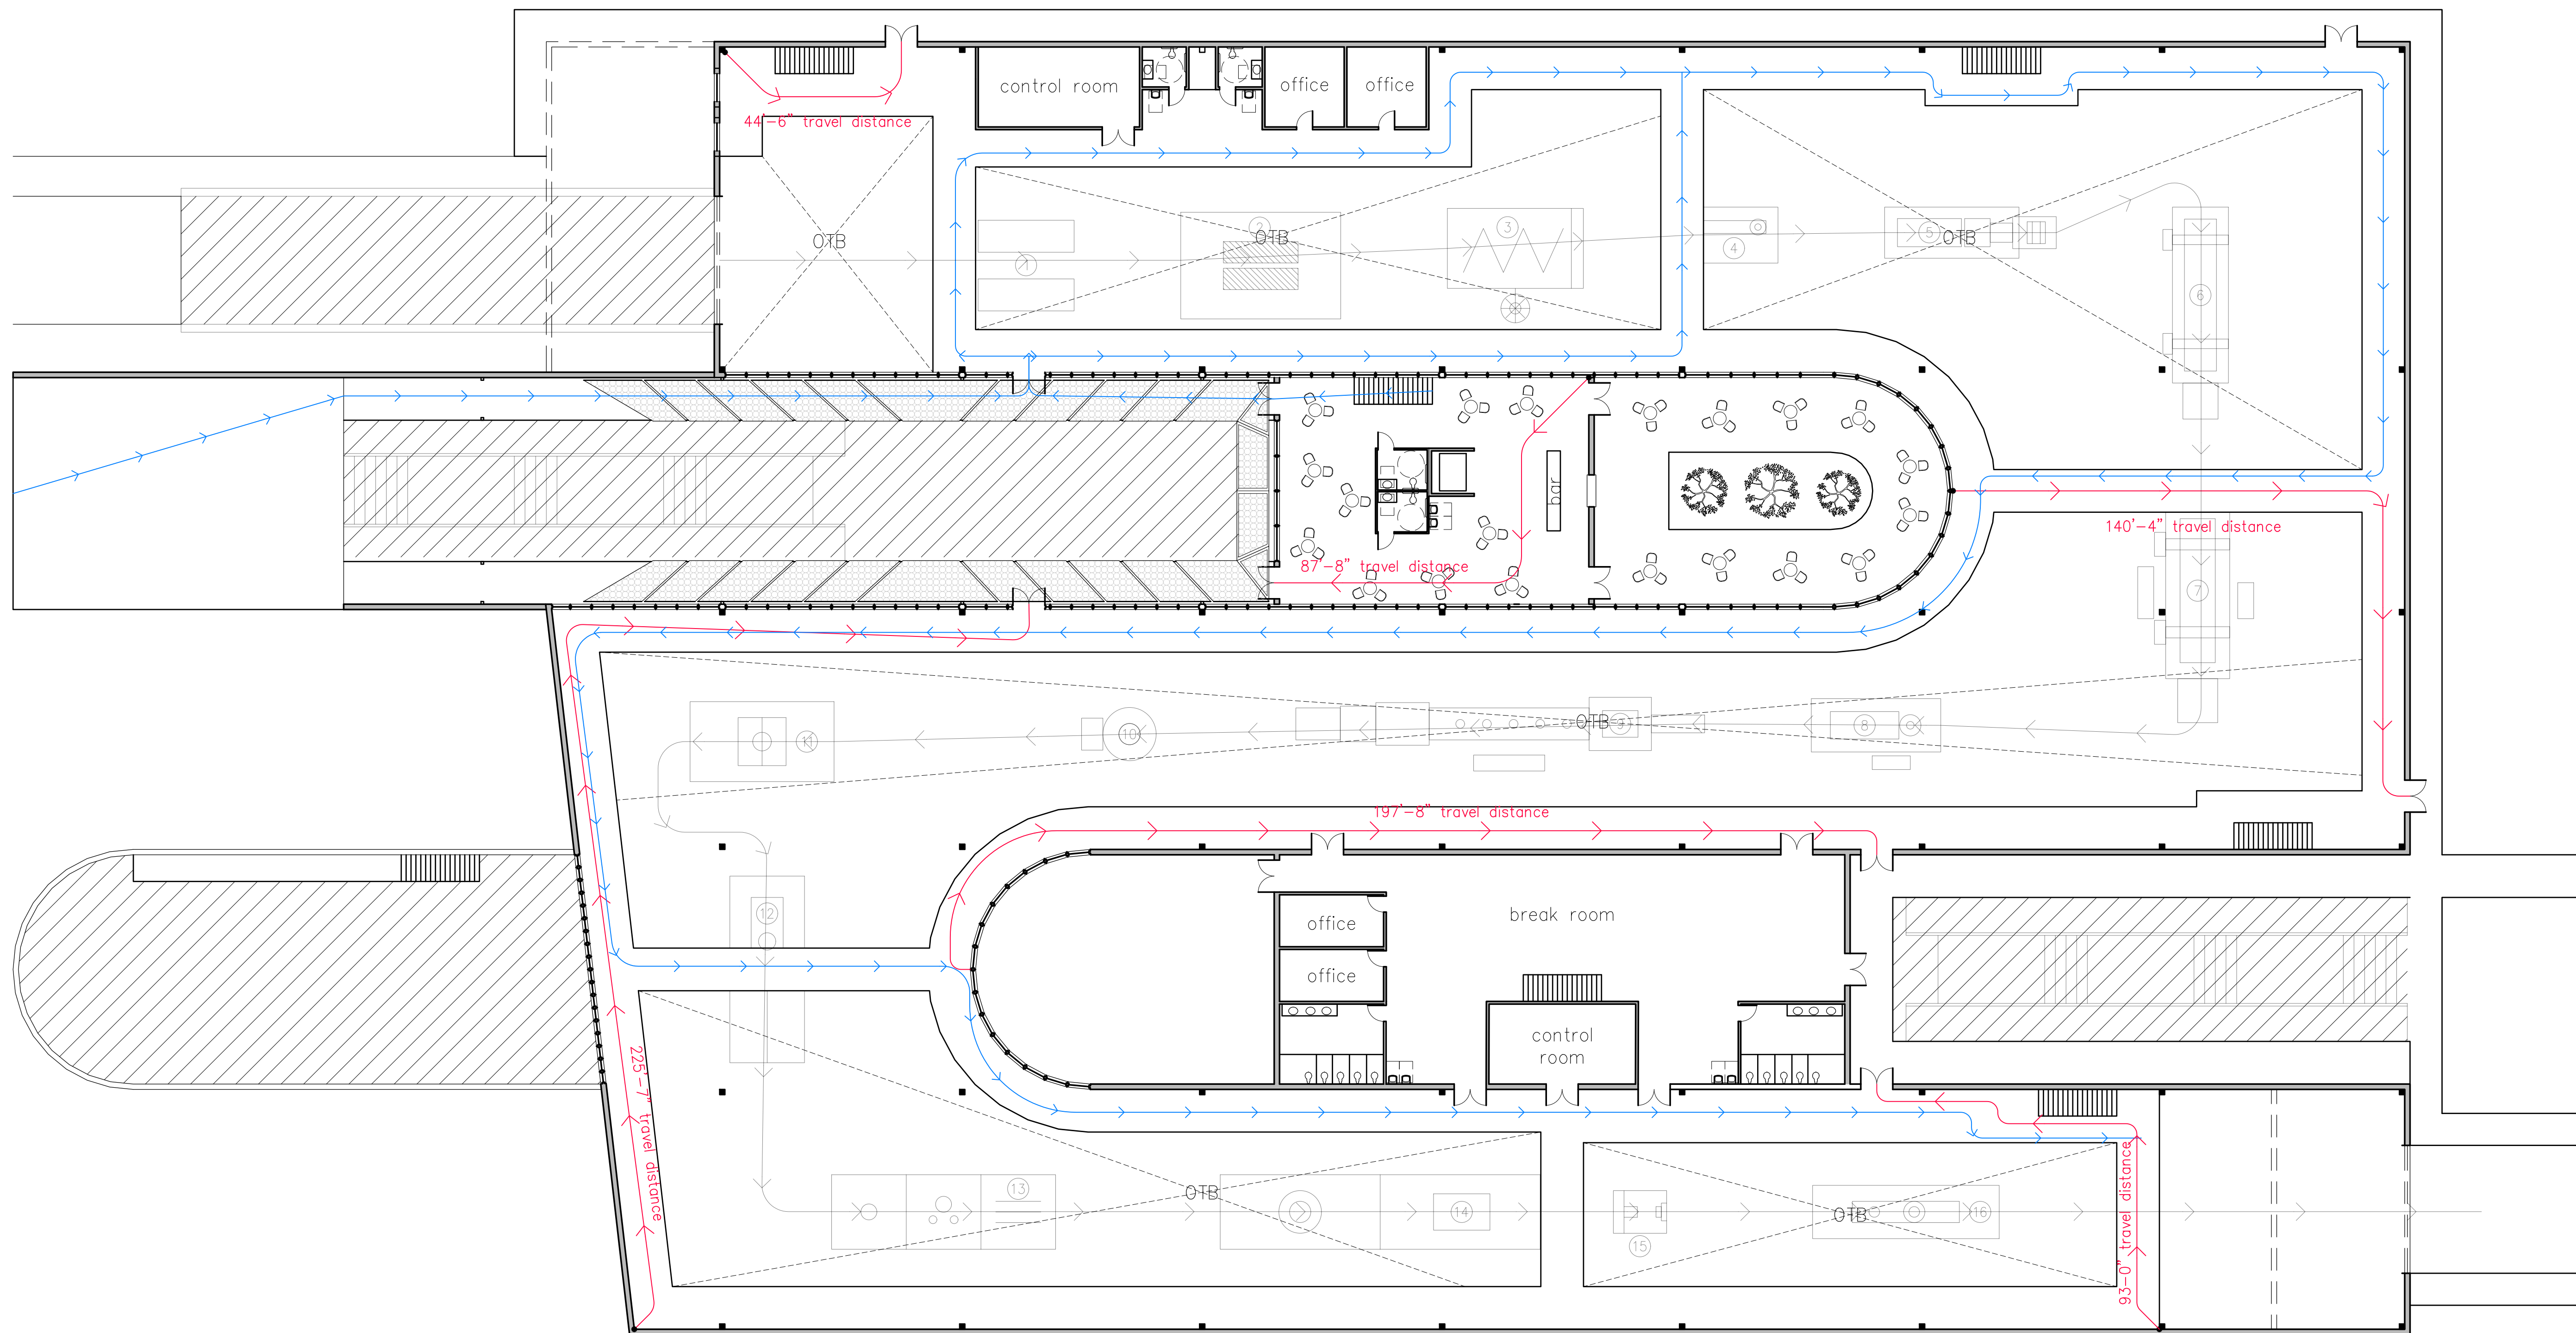


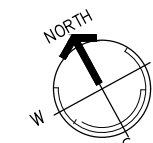

UPPER LEVEL FLOOR PLAN

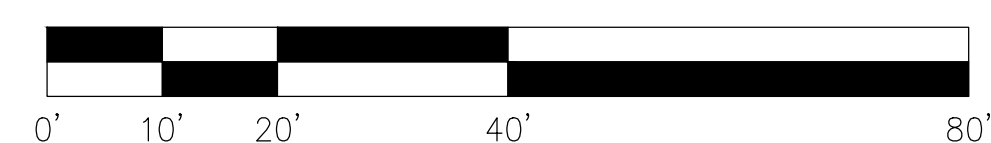

Legend	Life Safety	Below Grade
	Metal Circulation	
	Public Circulation	